




TYPICAL INSTALLATION

Z540

12 [305] DIAMETER MEDIUM-DUTY DRAIN W/ SUR-SET BUCKET

Dimensional Data (inches and [mm]) are Subject to Manufacturing Tolerances and Change Without Notice

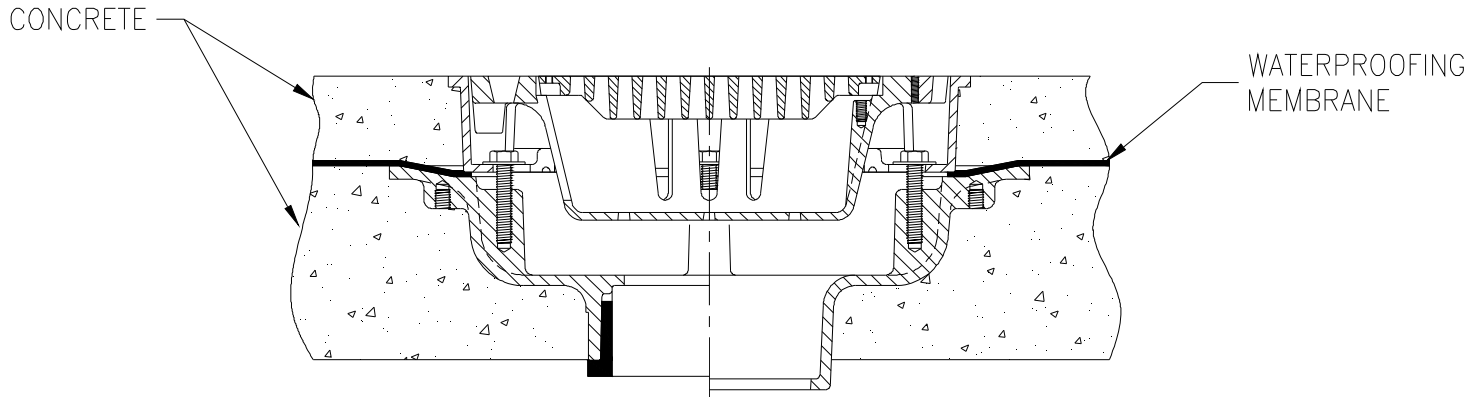

Z540 FLOOR DRAIN

12 [305] diameter medium-duty drain with Sur-Set bucket installed in a multiple poured concrete slab with waterproofing membrane secured with combination flashing clamp and frame.

Form # FD90

Date: 04/18/13

C.N. No. 129164

Rev.

ZURN INDUSTRIES, LLC. ♦ SPECIFICATION DRAINAGE OPERATION ♦ 1801 Pittsburgh Ave. ♦ Erie, PA 16514

Phone: 814/455-0921 ♦ Fax: 814/454-7929 ♦ World Wide Web: www.zurn.com

In Canada: ZURN INDUSTRIES LIMITED ♦ 3544 Nashua Drive ♦ Mississauga, Ontario L4V1L2 ♦ Phone: 905/405-8272 Fax: 905/405-1292