


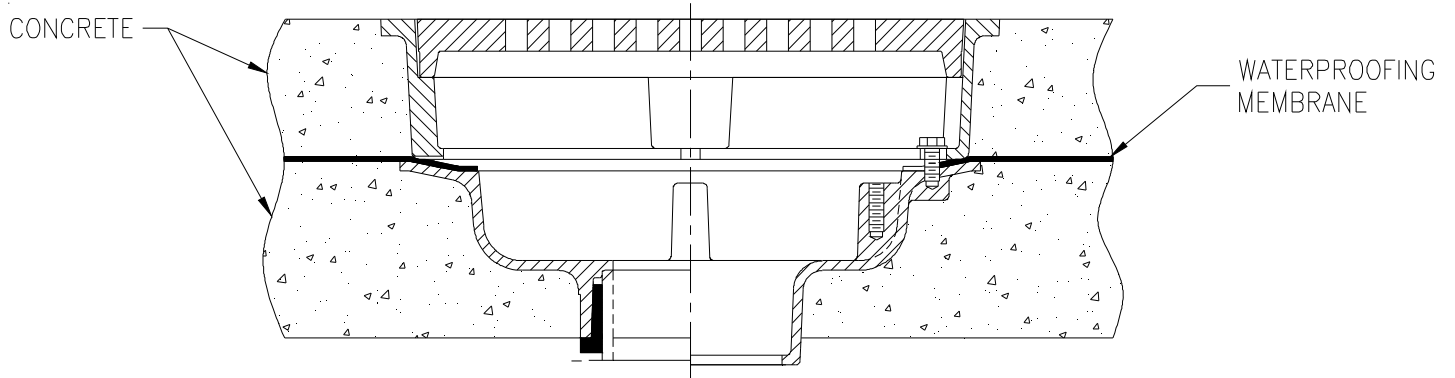

TYPICAL INSTALLATION
Z545
16 [406] DIAMETER HEAVY-DUTY DRAIN

Dimensional Data (inches and [mm]) are Subject to Manufacturing Tolerances and Change Without Notice



Z545 FLOOR DRAIN

16 [406] diameter heavy-duty drain installed in a multiple poured concrete slab with waterproofing membrane secured with combination flashing clamp and frame.

Form # FD89

Date: 04/18/13

C.N. No. 129163

Rev.