


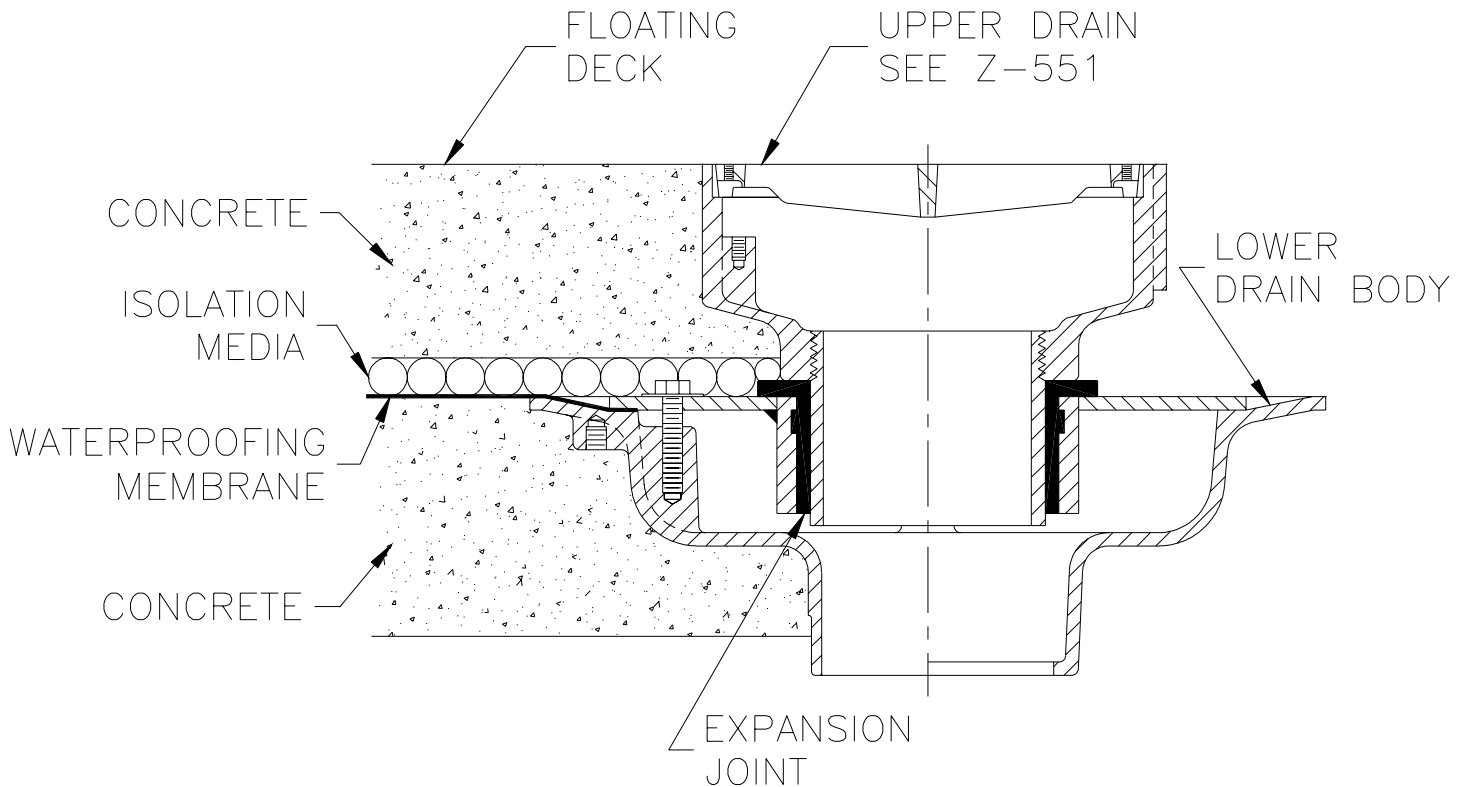

TYPICAL INSTALLATION  
Z-624  
ISOLATION DRAIN

Dimensional Data (inches and [ mm ]) are Subject to Manufacturing Tolerances and Change Without Notice



**Z-624  
ISOLATION DRAIN**

Isolation drains are designed for areas where building construction requires the drain to function in a floor structure which is independent of the concrete substructure. Construction of this nature is typical to mechanical equipment rooms, studios, music rooms, computer rooms and laboratories. For other available isolation drains and cleanout see Z-625, Z-626 and Z-627.

Form # FD21

Date: 8/5/99

C.N. No. 83050

Rev.

ZURN INDUSTRIES, INC. ♦ SPECIFICATION DRAINAGE OPERATION ♦ 1801 Pittsburgh Ave. ♦ Erie, PA 16514

Phone: 814/455-0921 ♦ Fax: 814/454-7929 ♦ World Wide Web: [www.zurn.com](http://www.zurn.com)

In Canada: ZURN INDUSTRIES LIMITED ♦ 3544 Nashua Drive ♦ Mississauga, Ontario L4V1L2 ♦ Phone: 905/405-8272 Fax: 905/405-1292